










Area Schedule	m <sup>2</sup>
<b>Internal Building Gross Area</b>	
E00	161
E01	175
E02	40
<b>Total Internal Building Gross Area</b>	<b>376</b>
<b>Terraces area</b>	
E00 (covered terraces)	65
E01	110
E02	135
<b>Total terraces area</b>	<b>310</b>
<b>Plot area</b>	<b>912</b>
<b>Plot area - acces road</b>	<b>116</b>

Access road



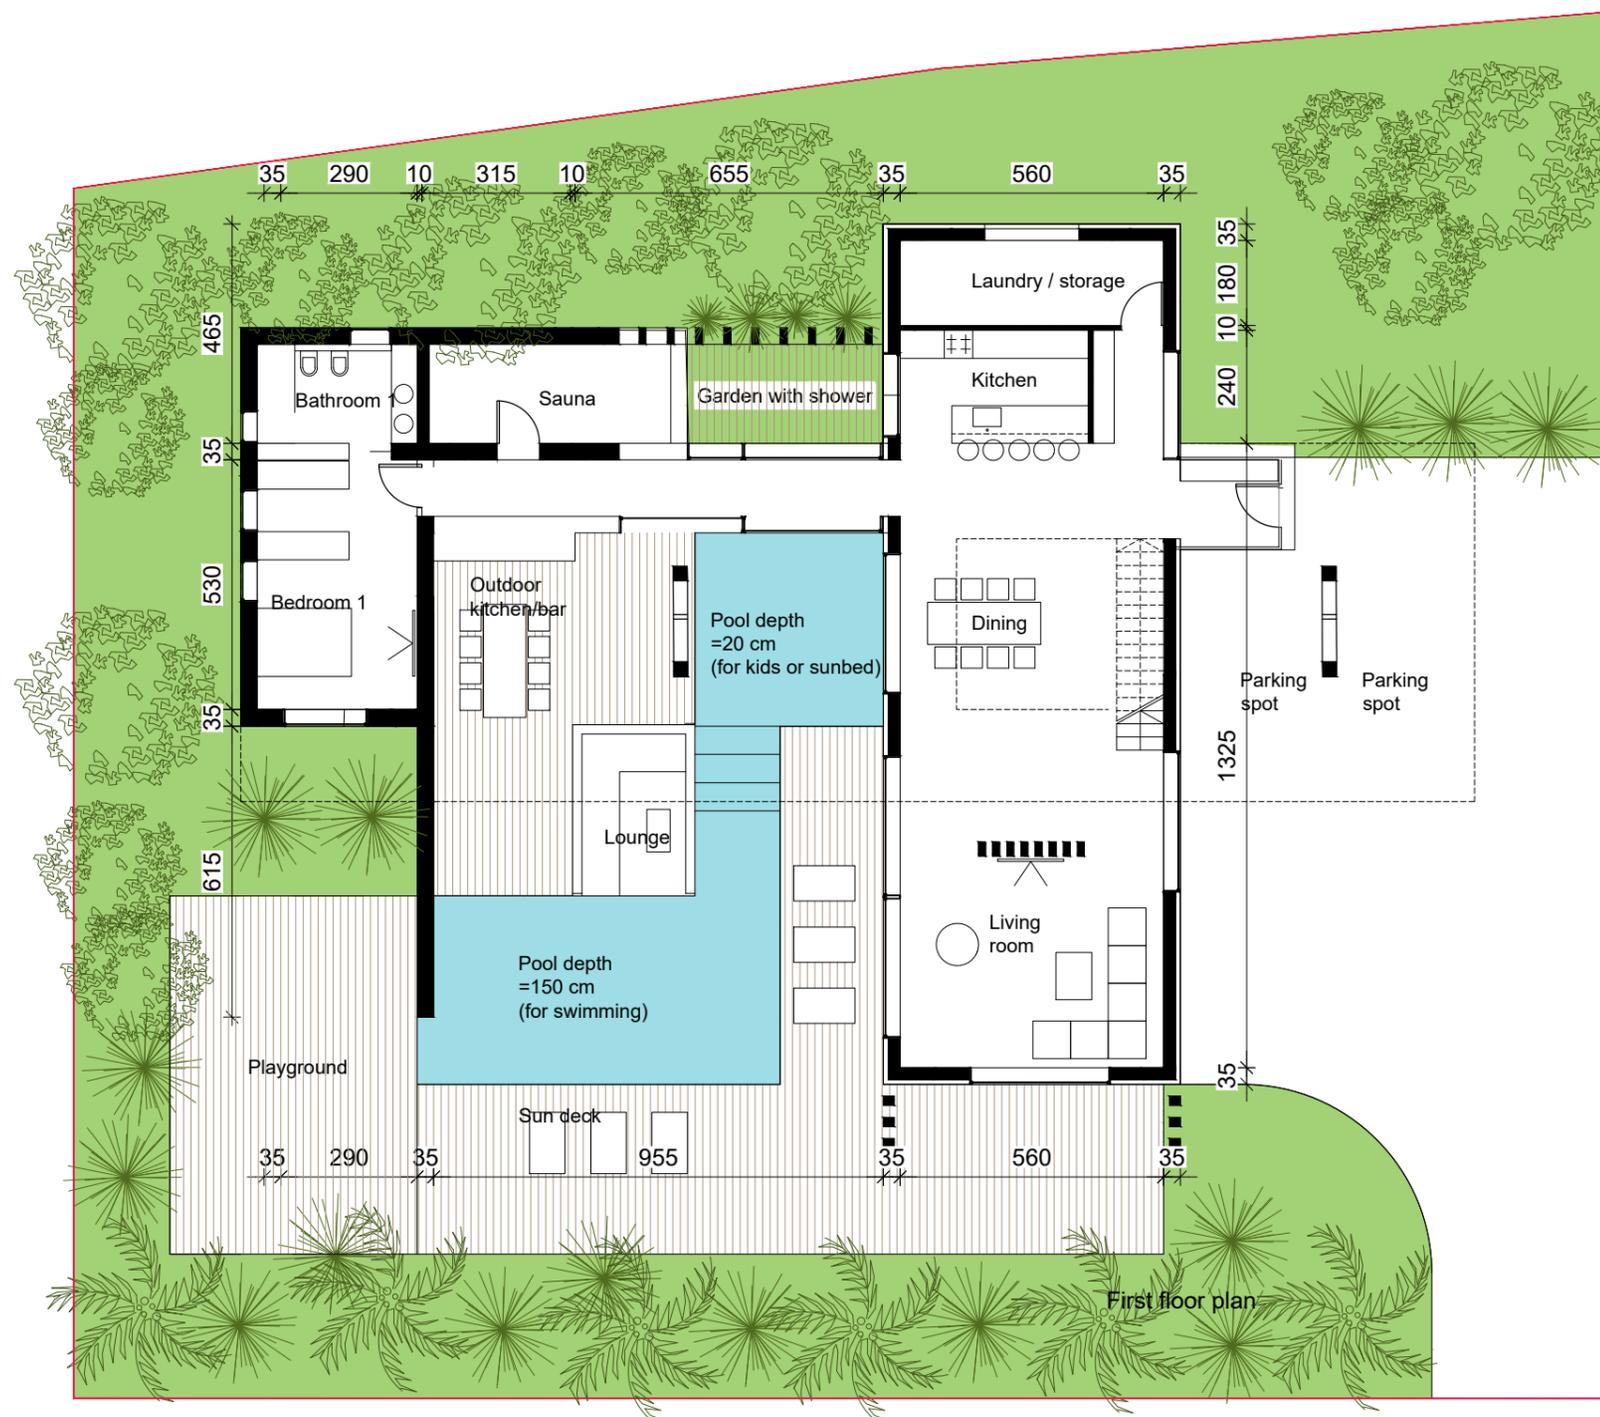


GROUND FLOOR  
 Gross building area=161 m<sup>2</sup> (INDOOR)  
 + covered terraces=65 m<sup>2</sup>




M 1:150



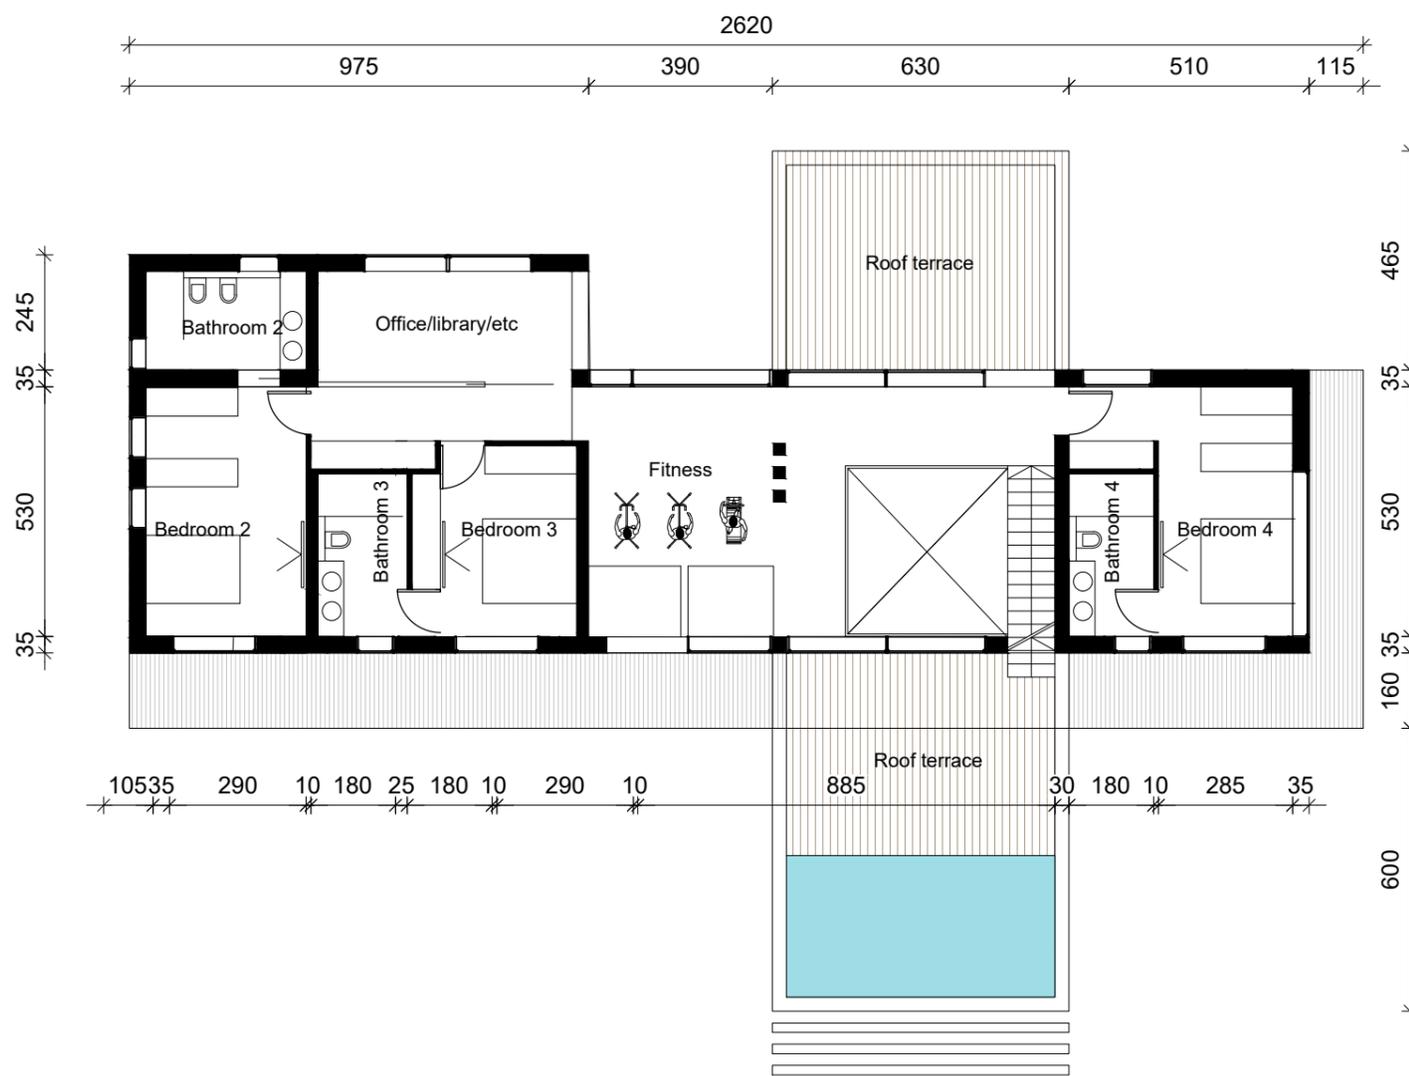

FIRST FLOOR  
Gross building area=175 m<sup>2</sup> (INDOOR)  
+ roof terraces=110 m<sup>2</sup>



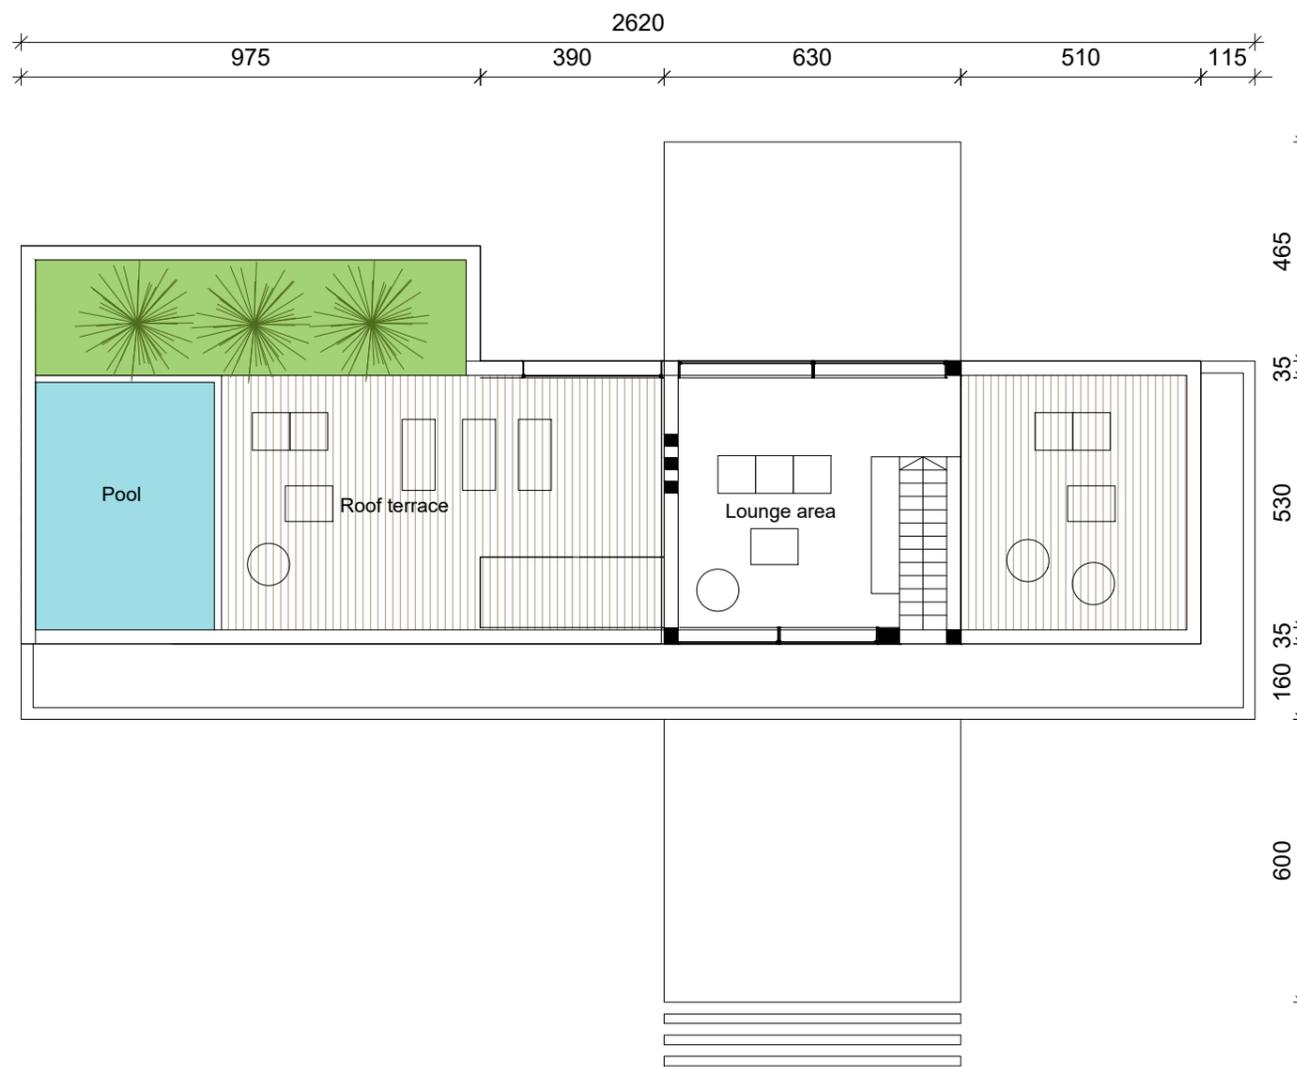

SECOND FLOOR  
Gross building area=40 m<sup>2</sup> (INDOOR)  
+ roof terraces=135 m<sup>2</sup>

M 1:150













