

Plot 4

GROUND FLOOR  
 Gross building area=115 m<sup>2</sup> (INDOOR)  
 + garage=40 m<sup>2</sup>

Area Schedule	m <sup>2</sup>
<b>Building Gross Area</b>	
E00 -Garage	40
E00 - Main building (Internal area)	115
E01- Main building (Internal area)	85
<b>Total Internal Building Gross Area</b>	<b>240</b>
<b>Roof terraces area</b>	
E01	125
<b>Total roof terraces area</b>	<b>125</b>
<b>Plot area - plot 4</b>	<b>847</b>
<b>Plot area - plot 6</b>	<b>827</b>


M 1:150





FIRST FLOOR  
Gross building area=85 m<sup>2</sup> (INDOOR)  
+ terraces=125 m<sup>2</sup>



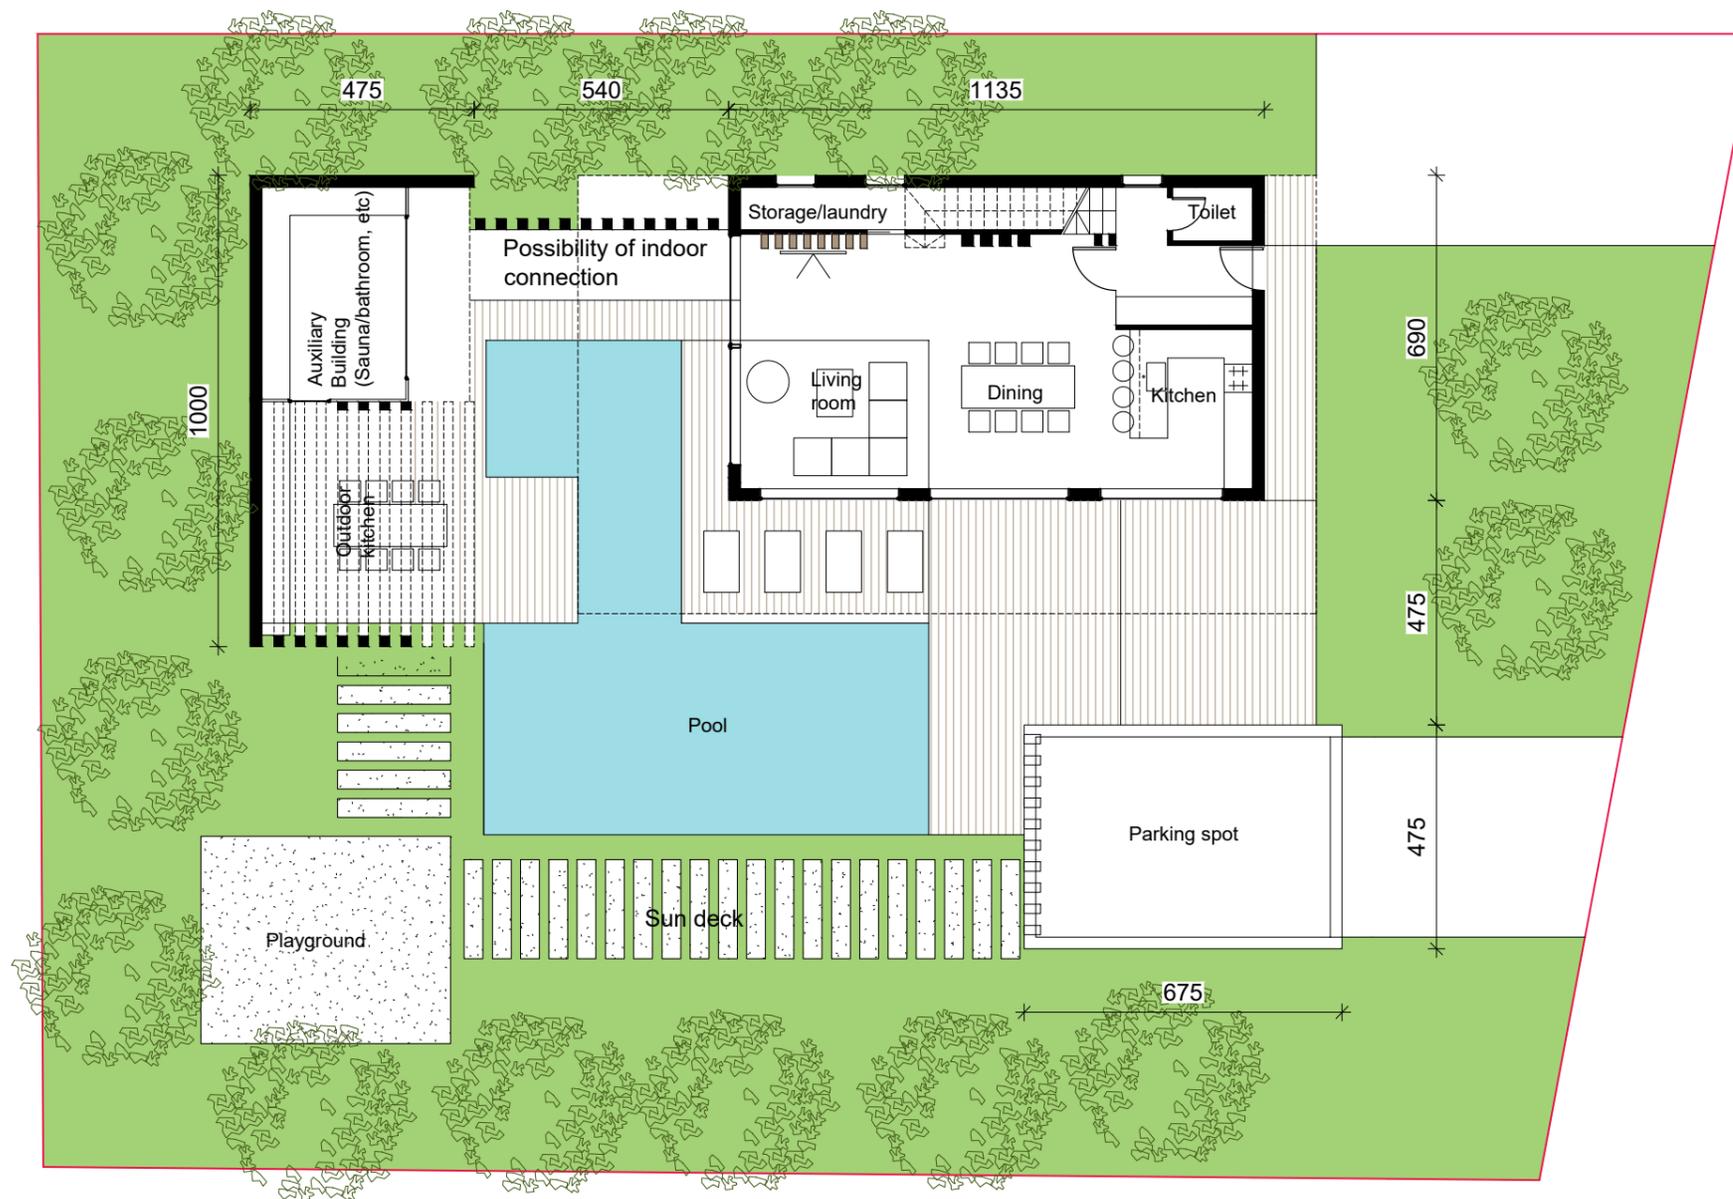

Area Schedule	m <sup>2</sup>
<b>Building Gross Area</b>	
E00 -Garage	40
E00 - Main building (Internal area)	115
E01- Main building (Internal area)	85
<b>Total Internal Building Gross Area</b>	<b>240</b>
<b>Roof terraces area</b>	
E01	125
<b>Total roof terraces area</b>	<b>125</b>
<b>Plot area - plot 4</b>	<b>847</b>
<b>Plot area - plot 6</b>	<b>827</b>

Plot 6


GROUND FLOOR

Gross building area=115 m<sup>2</sup> (INDOOR)

+ garage=40 m<sup>2</sup>

M 1:150



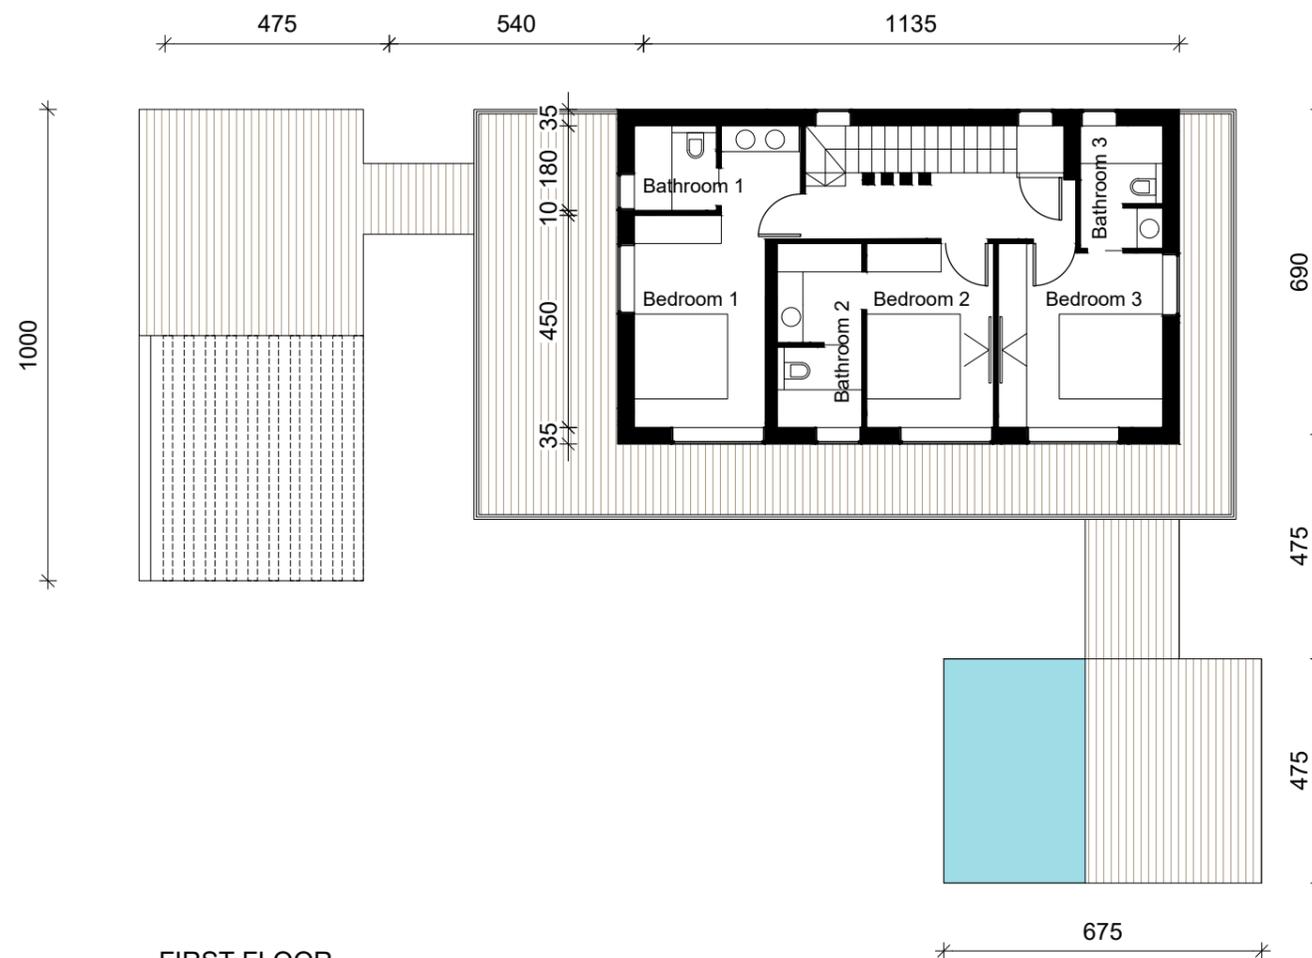

FIRST FLOOR  
Gross building area=85 m<sup>2</sup> (INDOOR)  
+ terraces=125 m<sup>2</sup>









