


Area Schedule	m ²
Building Gross Area	
E00 - (Internal area)	225
E01- (Internal area)	145
E02- (Internal area)	67
Total Internal Building Gross Area	437
Roof terraces area	
E01	130
E02	122
Total roof terraces area	252
Plot area	1037



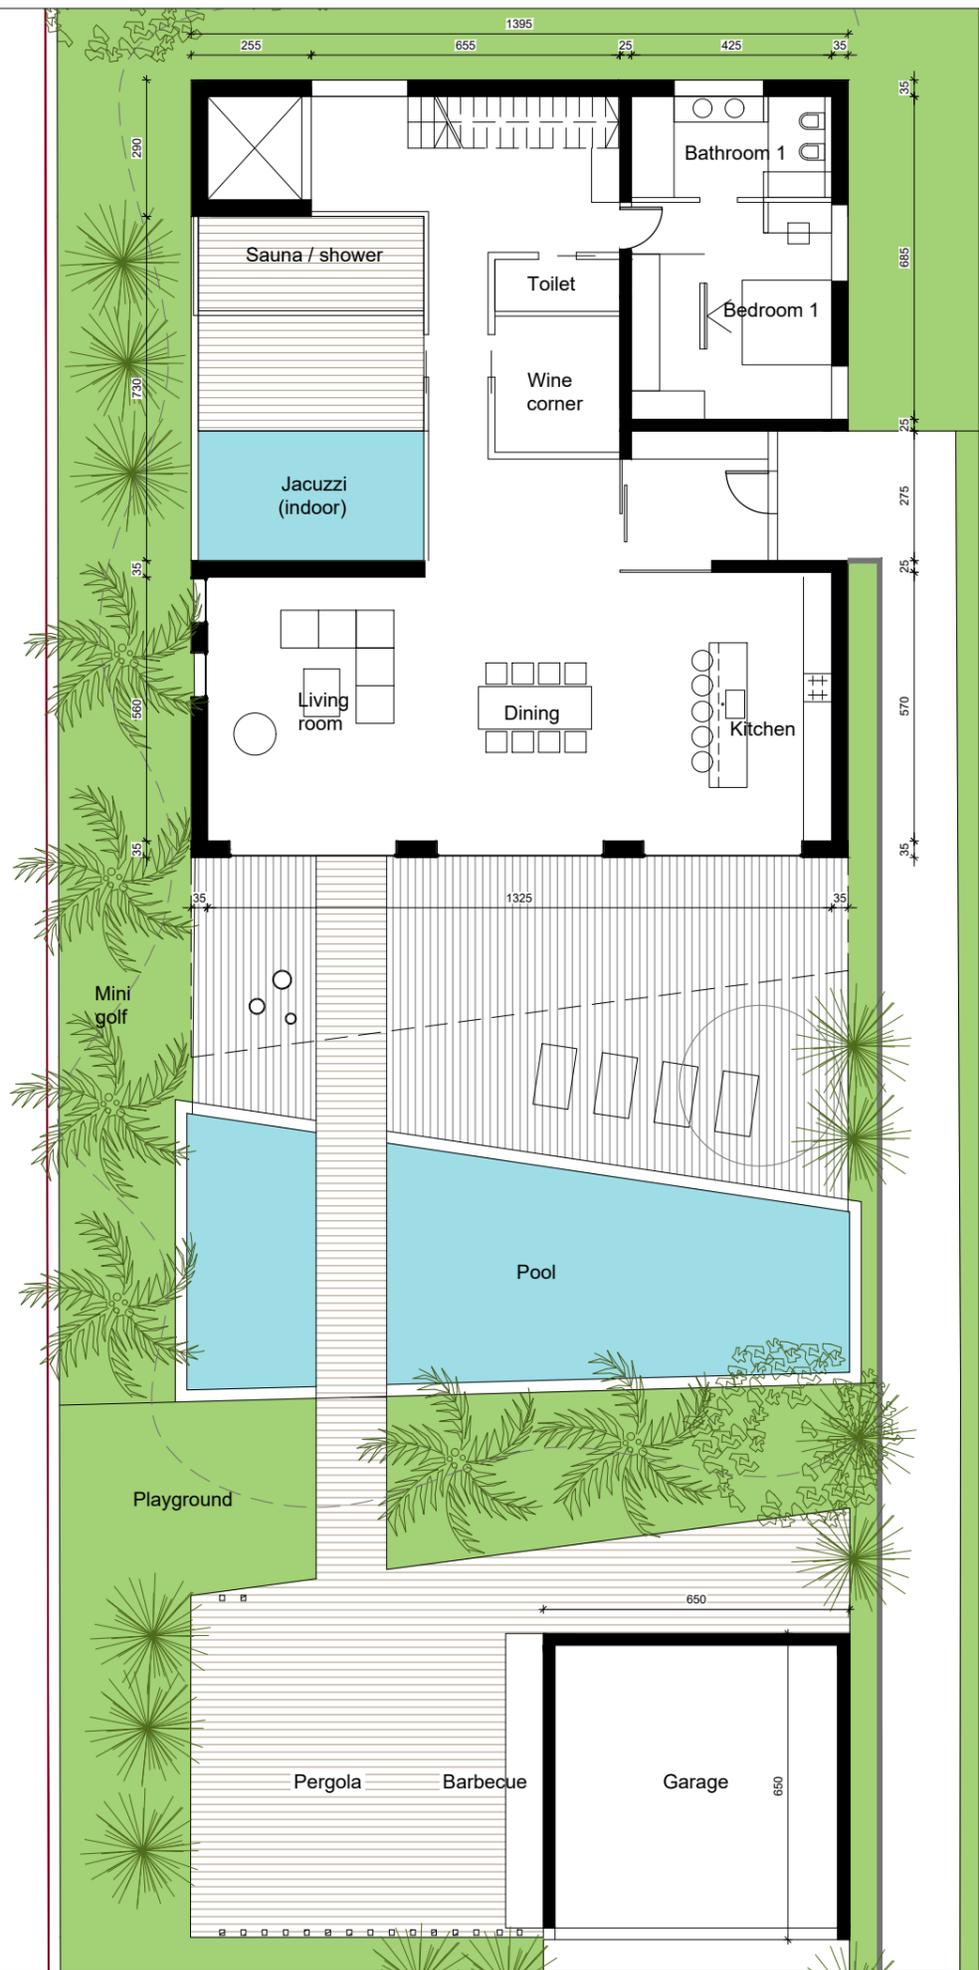


GROUND FLOOR
Gross building area - main building=225 m² (INDOOR)
Gross building area - garage = 42 m²

M 1:150




Lipanj, 2022.

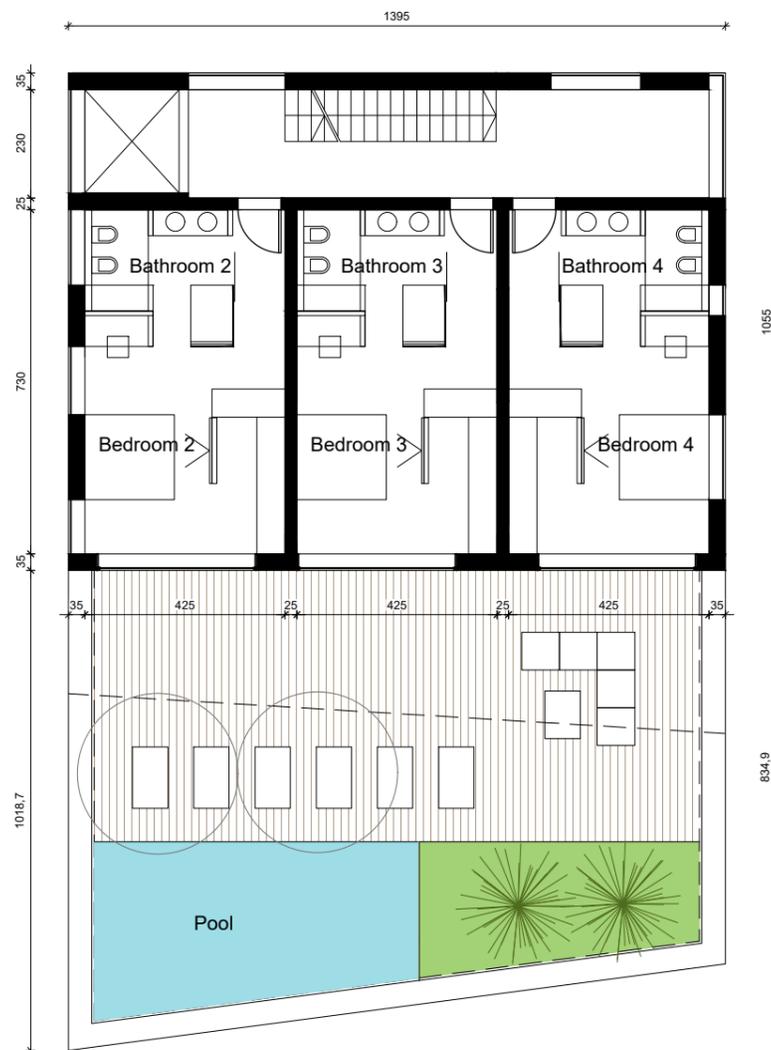

FIRST FLOOR
Gross building area=145 m² (INDOOR)
+terrace=130 m² (OUTDOOR)

M 1:150 

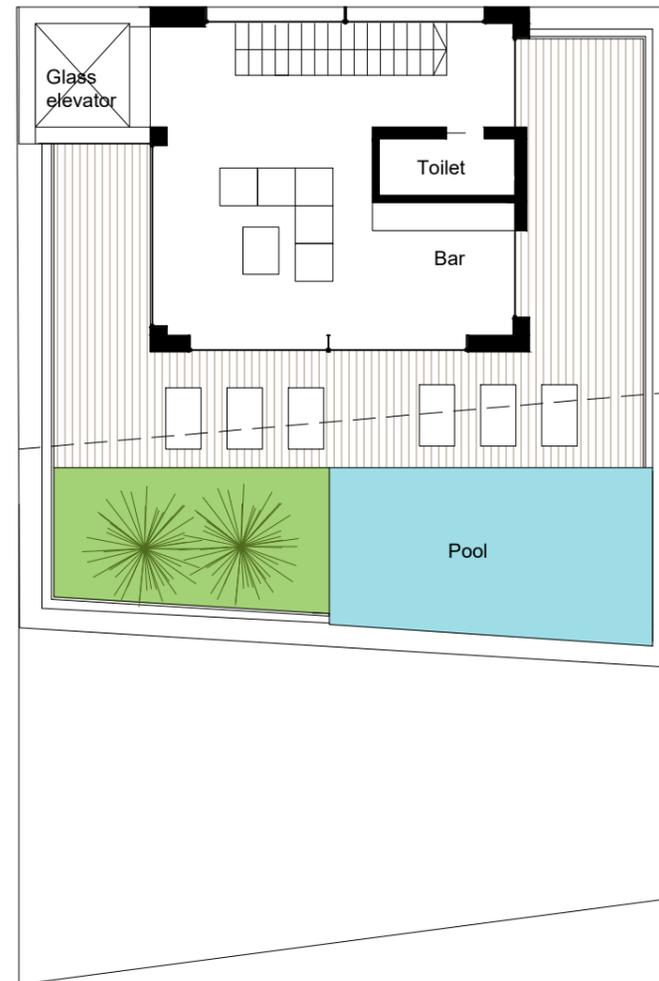

SECOND FLOOR
Gross building area=67 m² (INDOOR)
+terrace=122 m² (OUTDOOR)

M 1:150 







