


Area Schedule	m ²
Building Gross Area	
E00 - (Internal area)	126
E01- (Internal area)	135
Total Internal Building Gross Area	261
Roof terraces area	
E01	126
Total roof terraces area	126
Plot area - Plot 8	1003

M 1:200

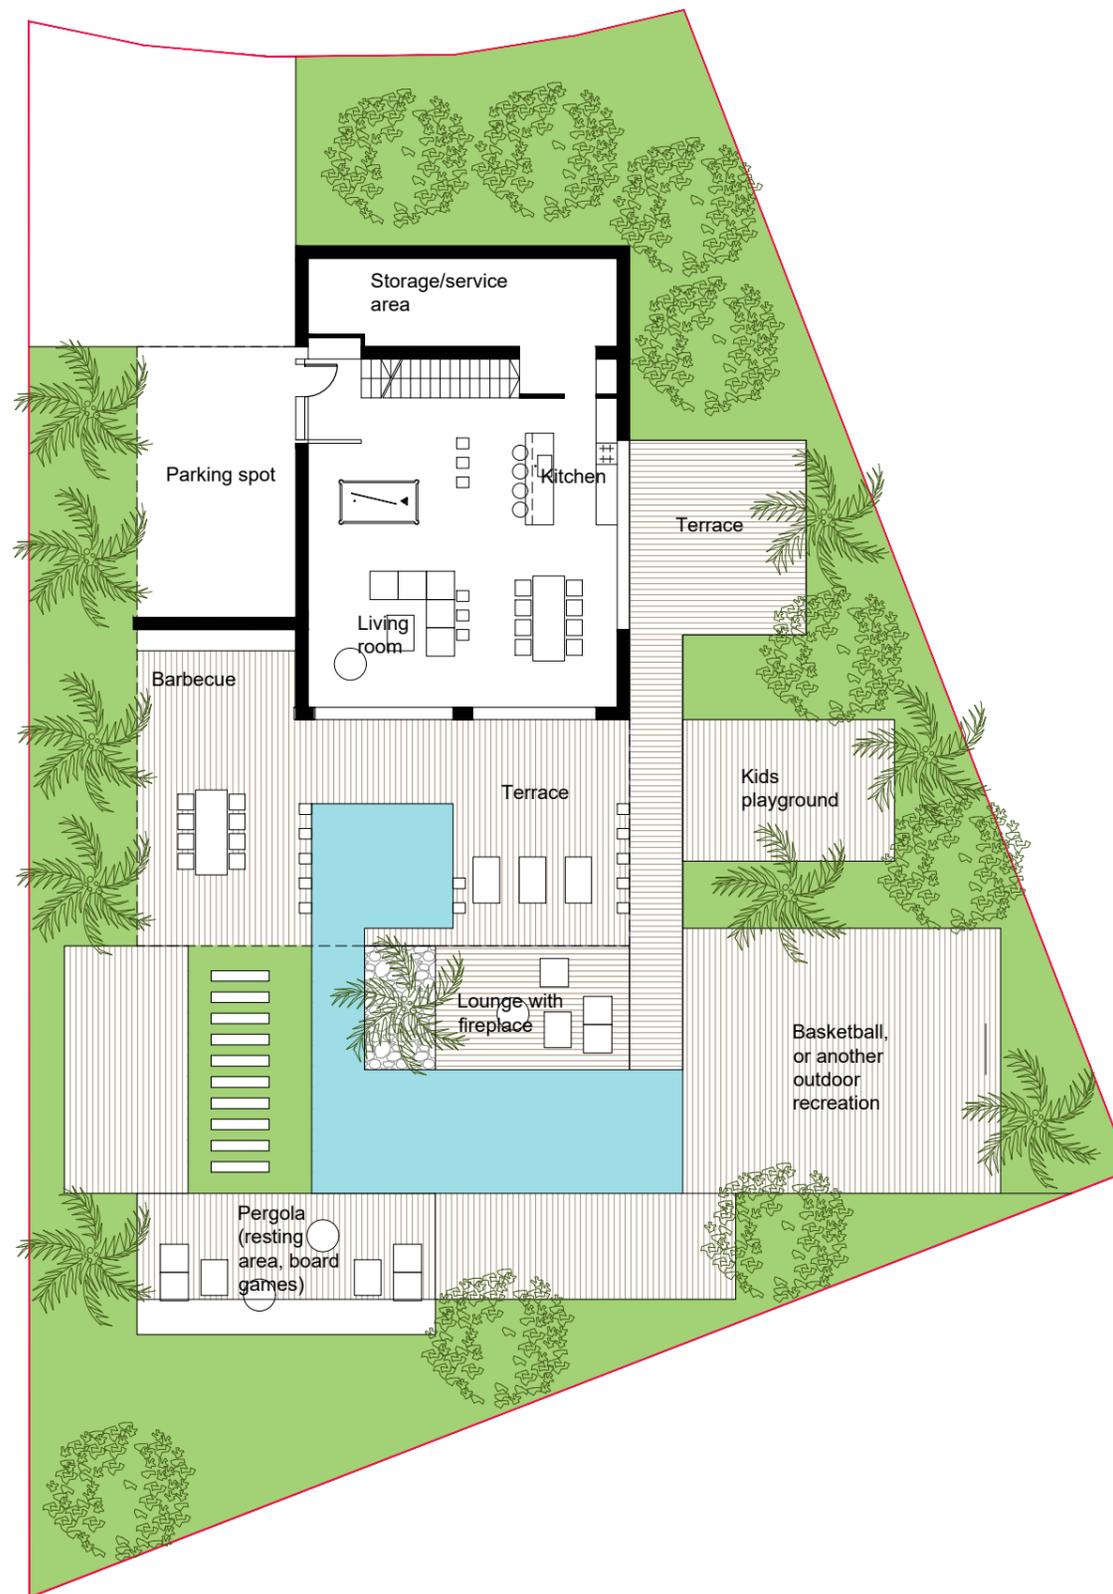




Area Schedule	m ²
Building Gross Area	
E00 - (Internal area)	126
E01- (Internal area)	135
Total Internal Building Gross Area	261
Roof terraces area	
E01	126
Total roof terraces area	126
Plot area - Plot 7	986

M 1:200




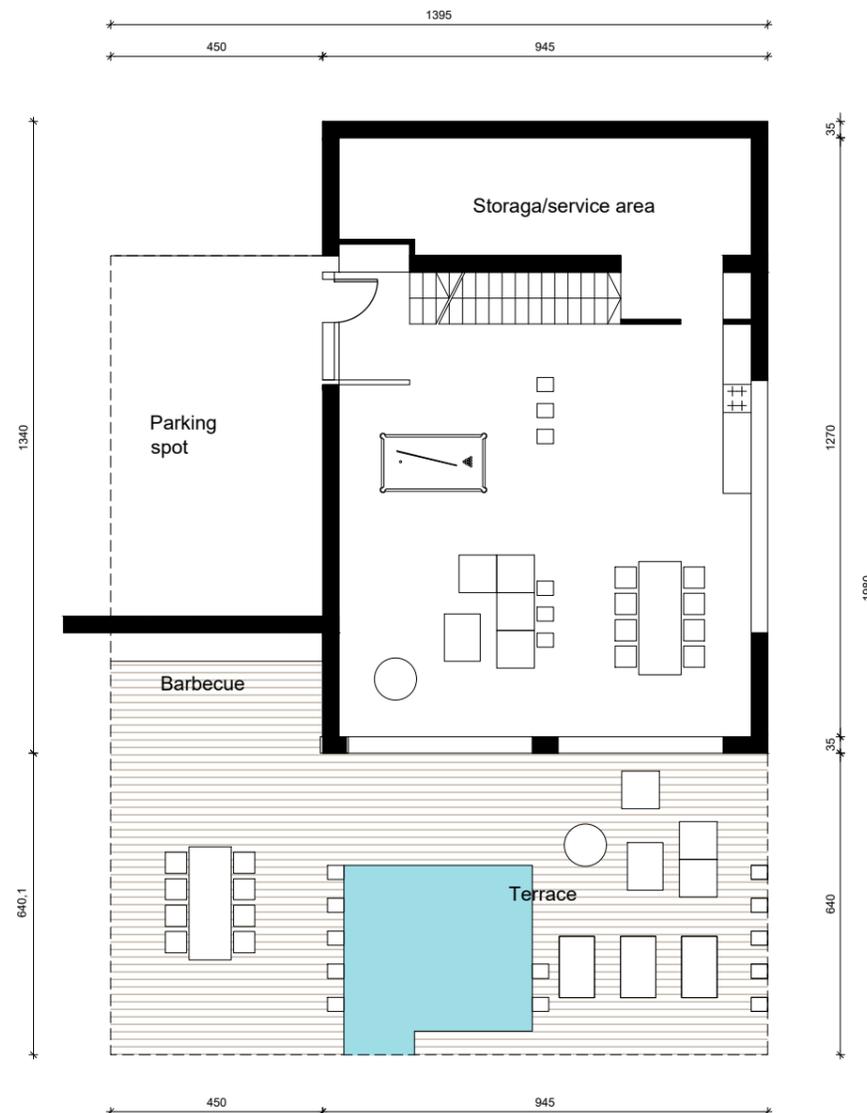

GROUND FLOOR
Gross building area=126m² (INDOOR)

M 1:150



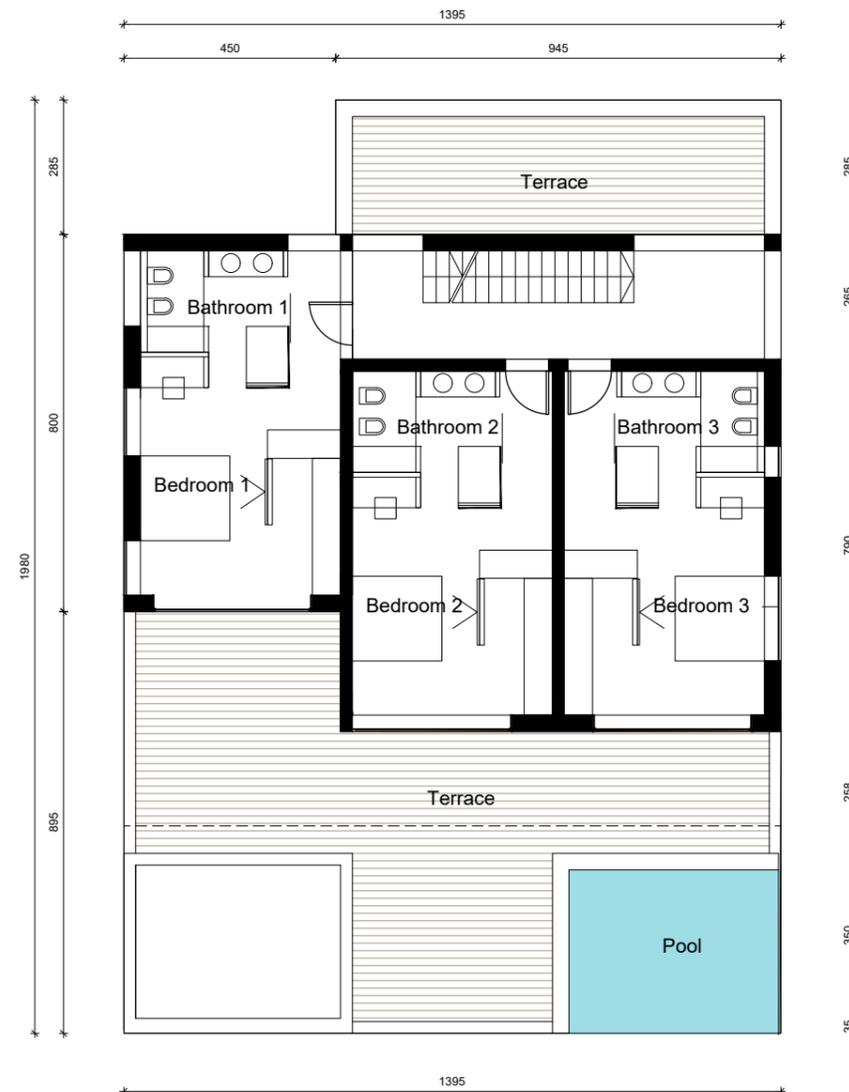

FIRST FLOOR
Gross building area=135 m² (INDOOR)
+terrace=126 m² (OUTDOOR)

M 1:150



